

THIS DRAWING MAY BE USED ONLY FOR THE PURPOSE INTENDED AND ONLY WRITTEN DIMENSIONS SHALL BE USED

NOTES

1. All dimensions in metres.


KEY

	Diversion Route	NO.	
	Closure	NO.	
	Road Sign	NO.	7
	Cone	NO.	10
	Barrier Panel	NO.	2
	Works Area	1200M	
	Pedestrian Heads	NO.	0

SAFETY ZONE DIMENSIONS (S)
 Permanent speed limit 30 or 40
 Sideways safety zone 0.5m
 Longways safety zone 0.5m
 (Dimensions are minima)

SAFETY ZONE DIMENSIONS (S)
 Permanent speed limit 50mph
 Sideways safety zone 1.2m
 Longways safety zone 30m
 (Dimensions are minima)

SAFETY ZONE DIMENSIONS (S)
 Permanent speed limit 60mph
 Sideways safety zone 1.2m
 Longways safety zone 60m
 (Dimensions are minima)

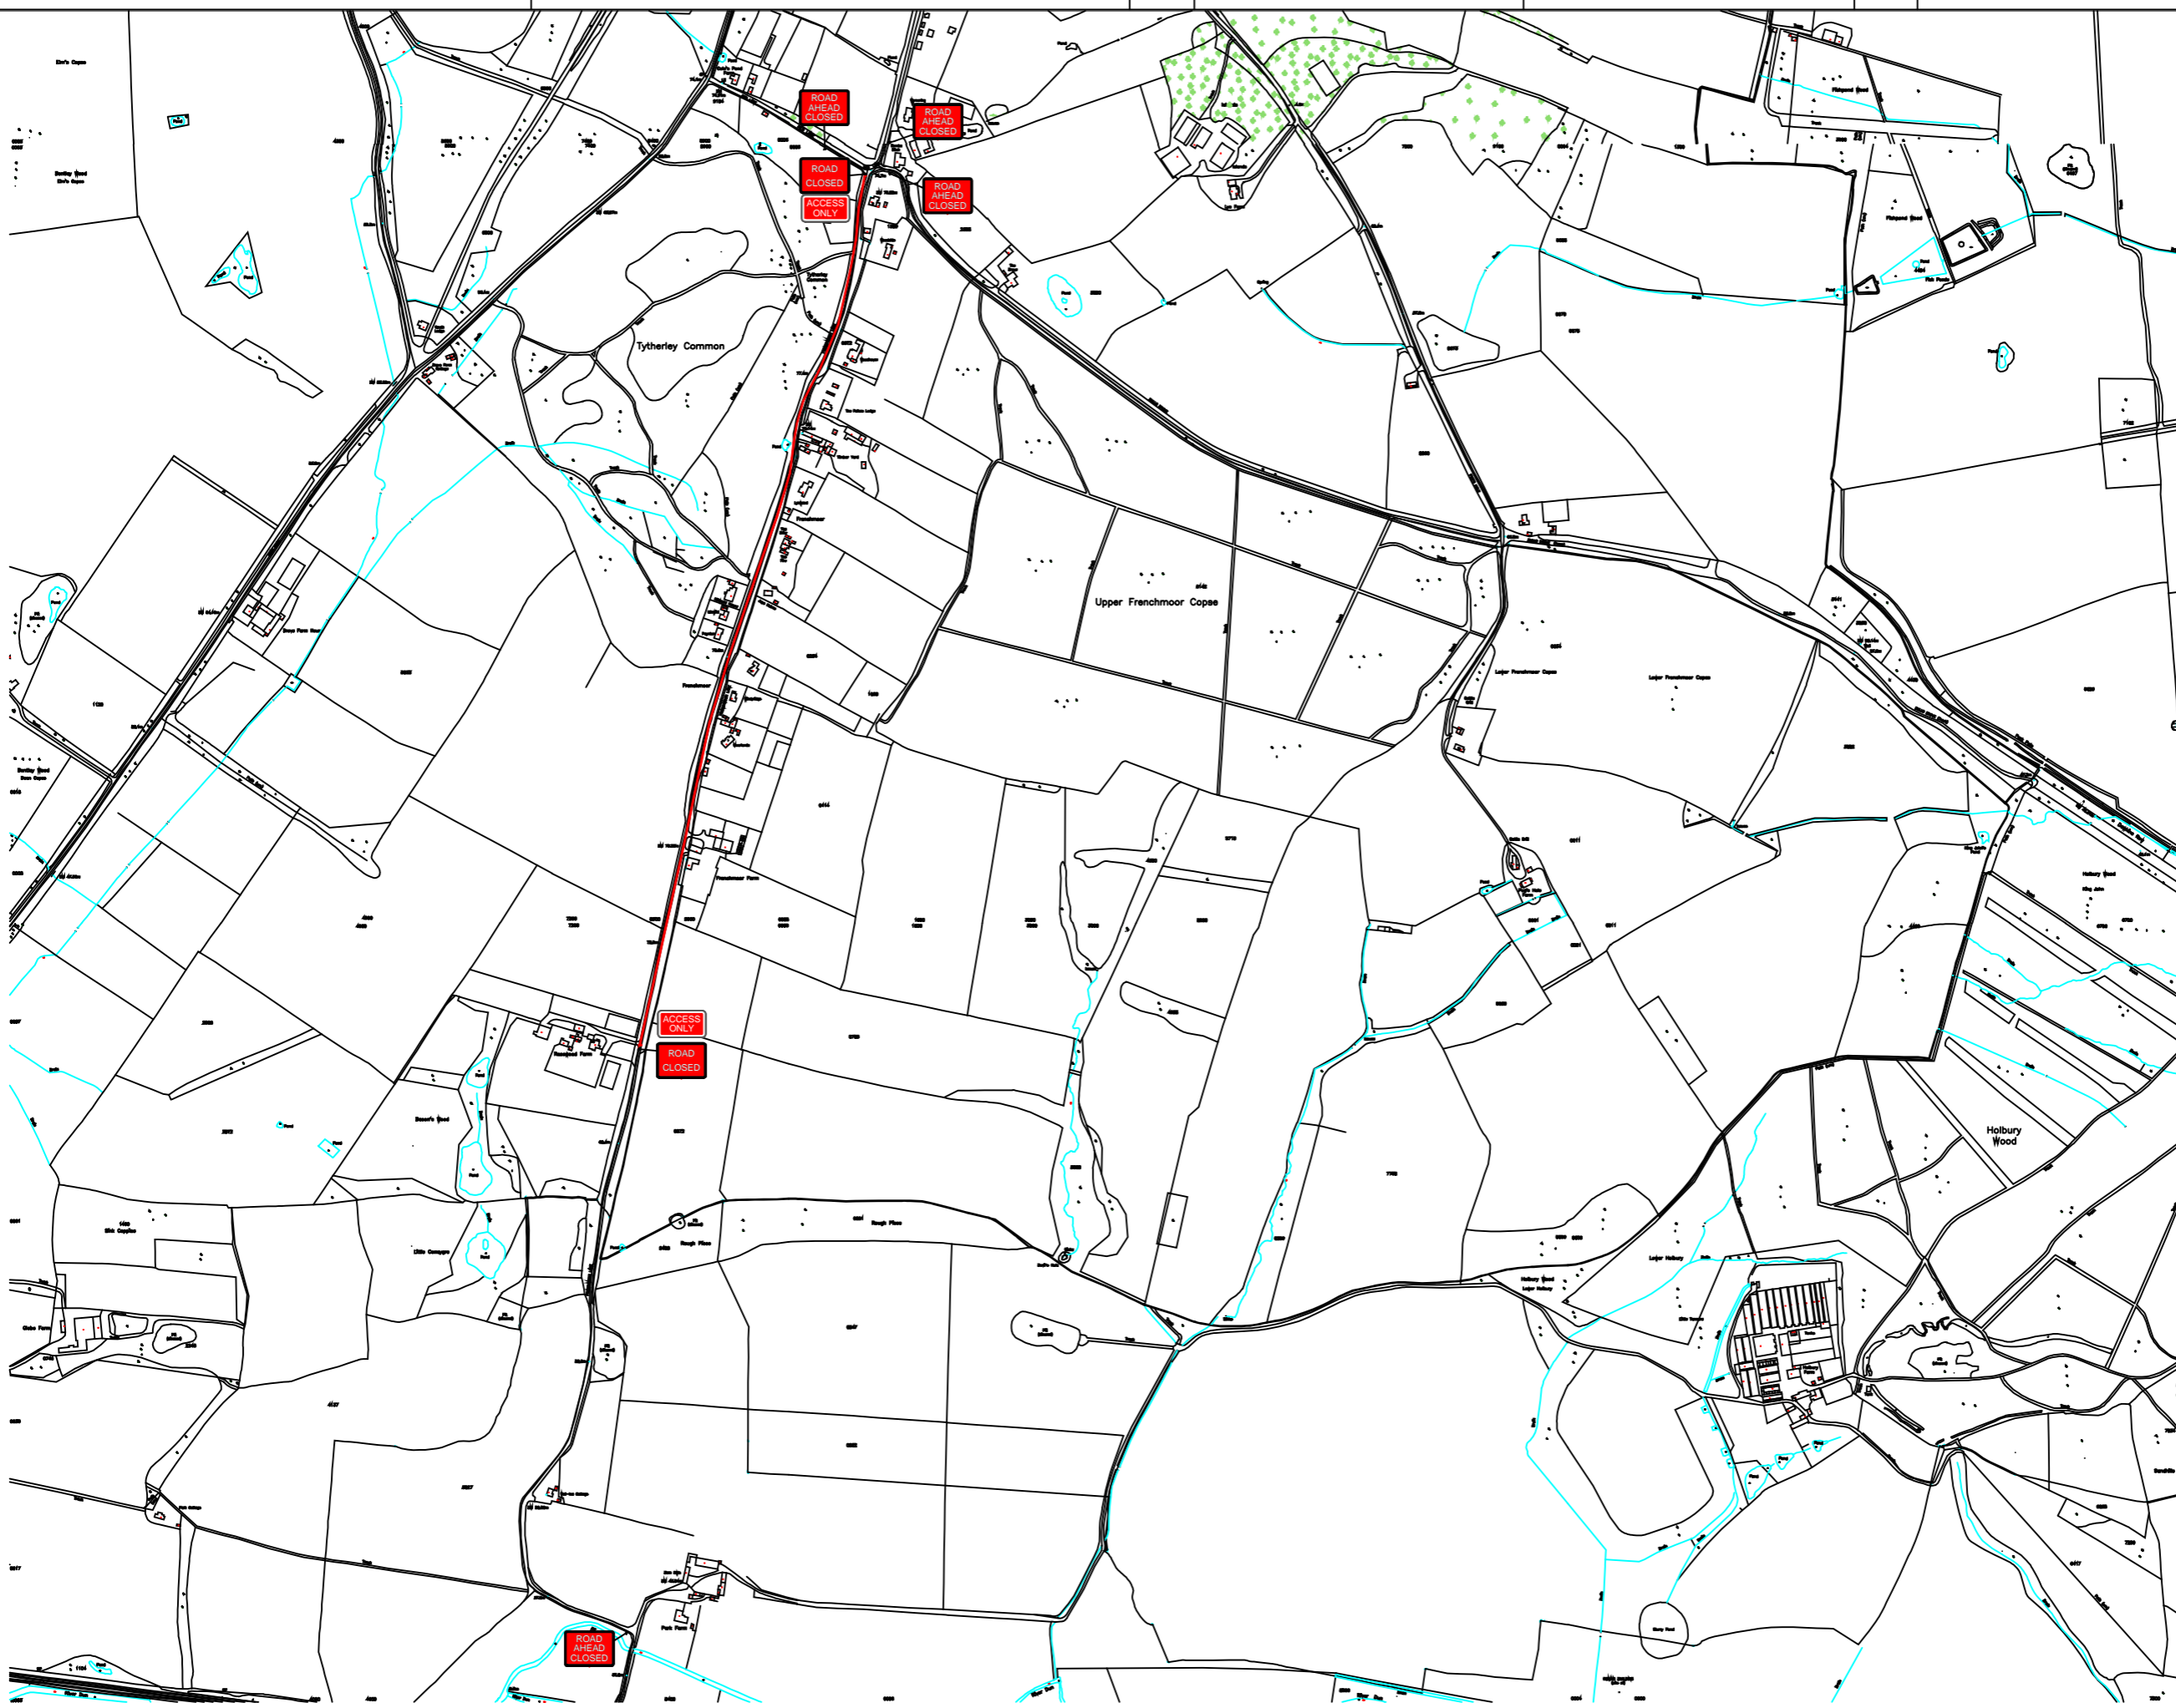

Revised Signing XXX

Revision Details	By	Date	Suffix
	Chk		

Drawing Number 120-CCN-DWG

Road Closure
 Frenchmoor Lane
 West Tytherley

Drawing Title
 Works for
 CCN

Scale at A1
 NTS
 Drawn & Checked
 G Maxted
 Date
 Mar 2019

